


- ELEVATION 2
SCALE= 1: 50

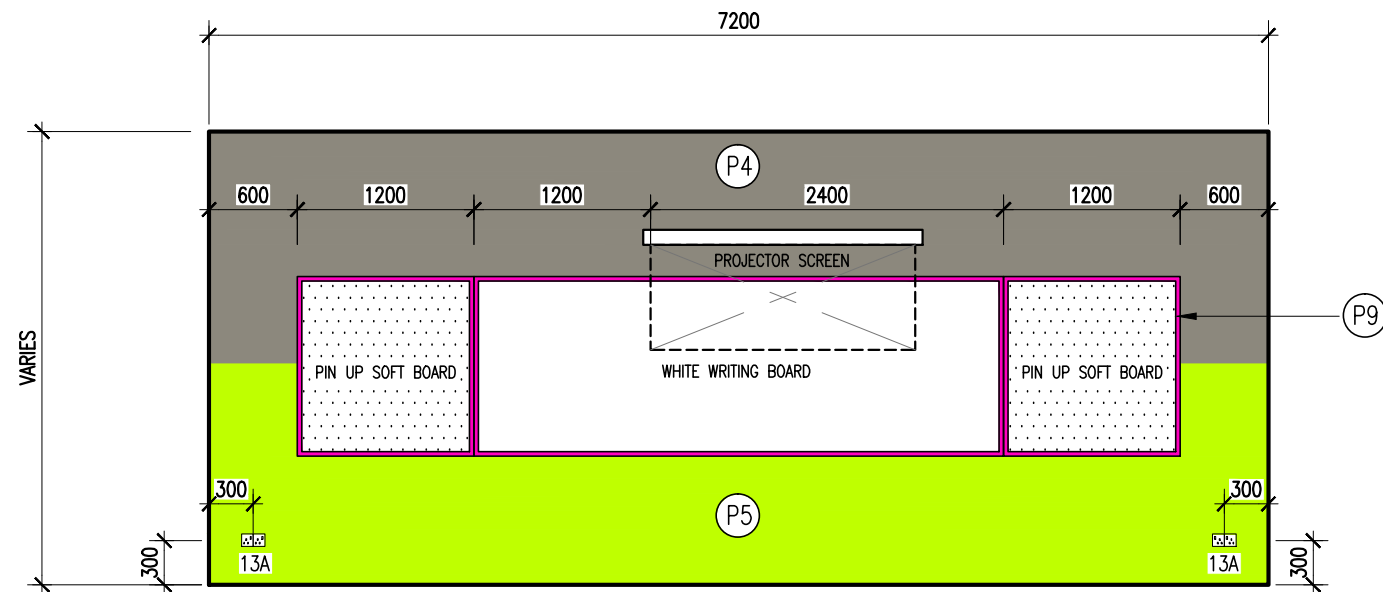

- ELEVATION 4
SCALE= 1: 50

| | |
|-------------------------------|---------------|
| Project title: | |
| STANDARD FROG CLASSROOM | |
| Drawing title: | |
| ELEVATION 2 & 4 | |
| Approved by: ALEX | Scale: 1 : 50 |
| Architect: | Date: DEC '15 |
| Checked by: AMANDA | Cadfile No: |
| Drawn by: FRANCIS LIM | |
| Drawing No: YTLF-W00-E02-AL00 | Rev. AA |